


TYPICAL CROSS-SECTIONS

	CITY OF MADRAS COMPREHENSIVE PLAN AND TRANSPORTATION SYSTEM PLAN UPDATE			FIGURE C3
	APRIL 2001			

4139-DWG-03-01-01 (REV) 4/28/01 JVS/SEC/CDB

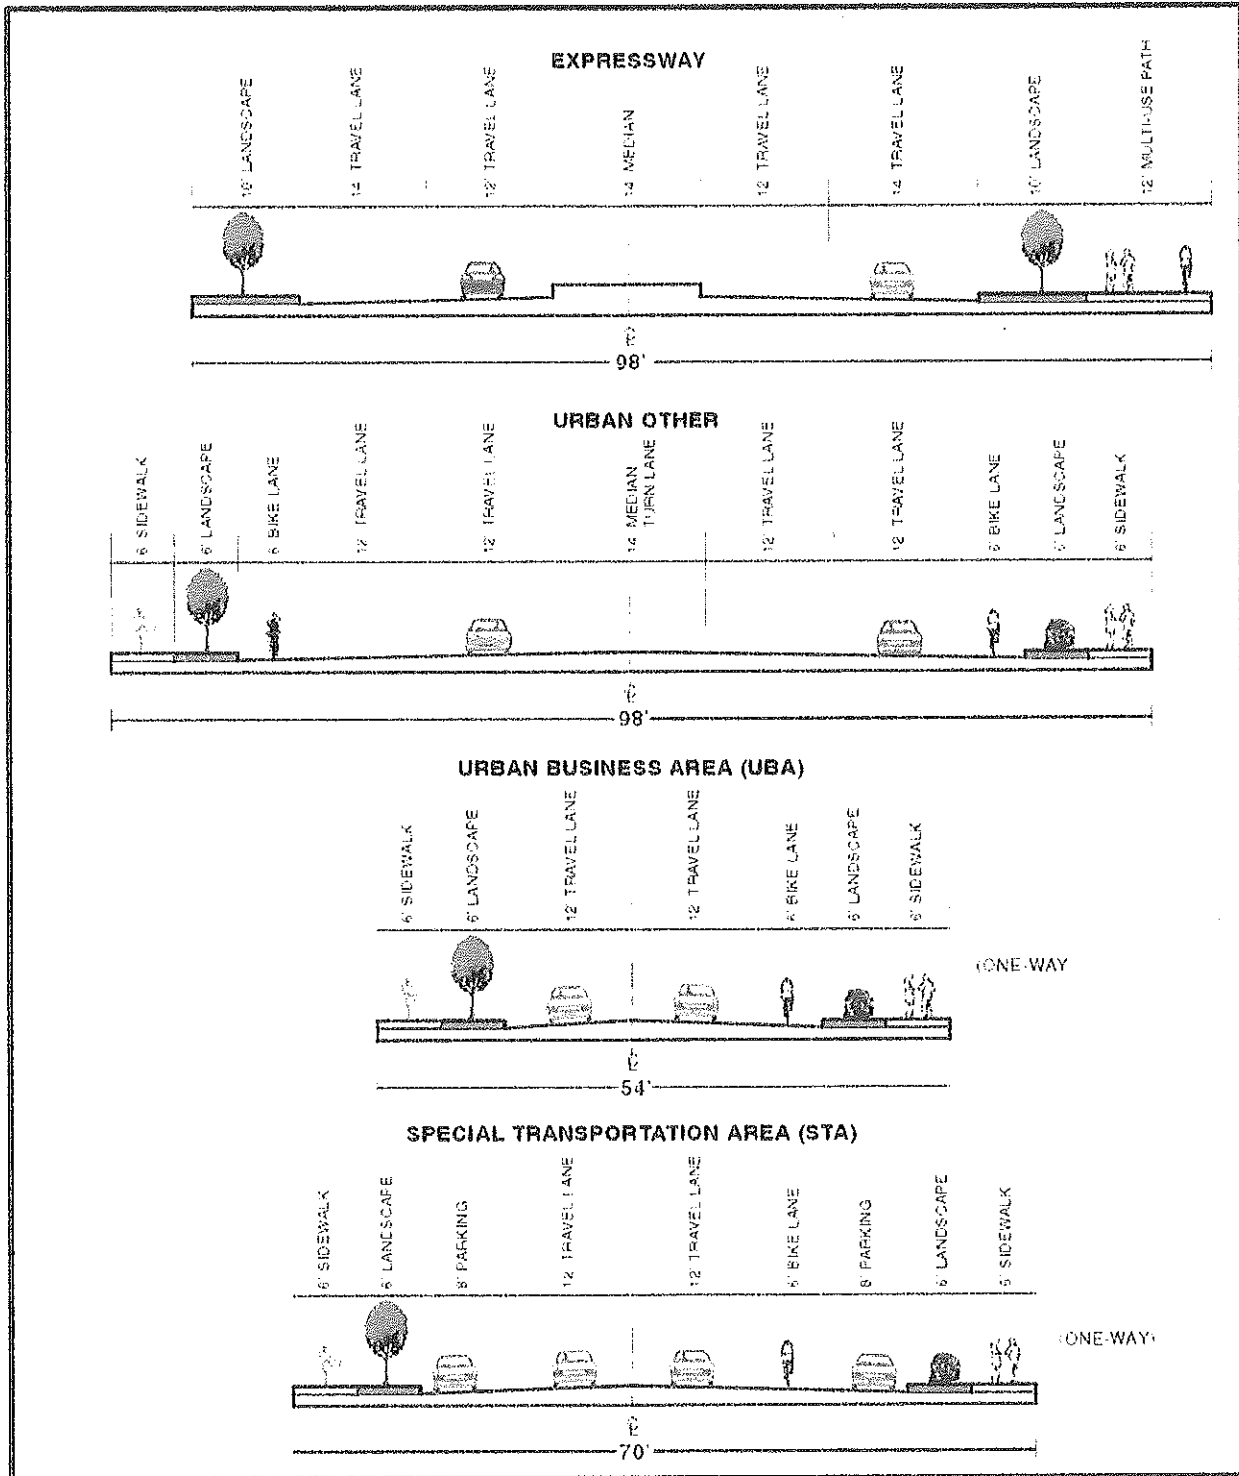

TYPICAL CROSS-SECTIONS

	CITY OF MADRAS COMPREHENSIVE PLAN AND TRANSPORTATION SYSTEM PLAN UPDATE			FIGURE C2
	APRIL 2001			

4139-DWG-SEPCN-MPLAD-4264139V5PC-CDR